


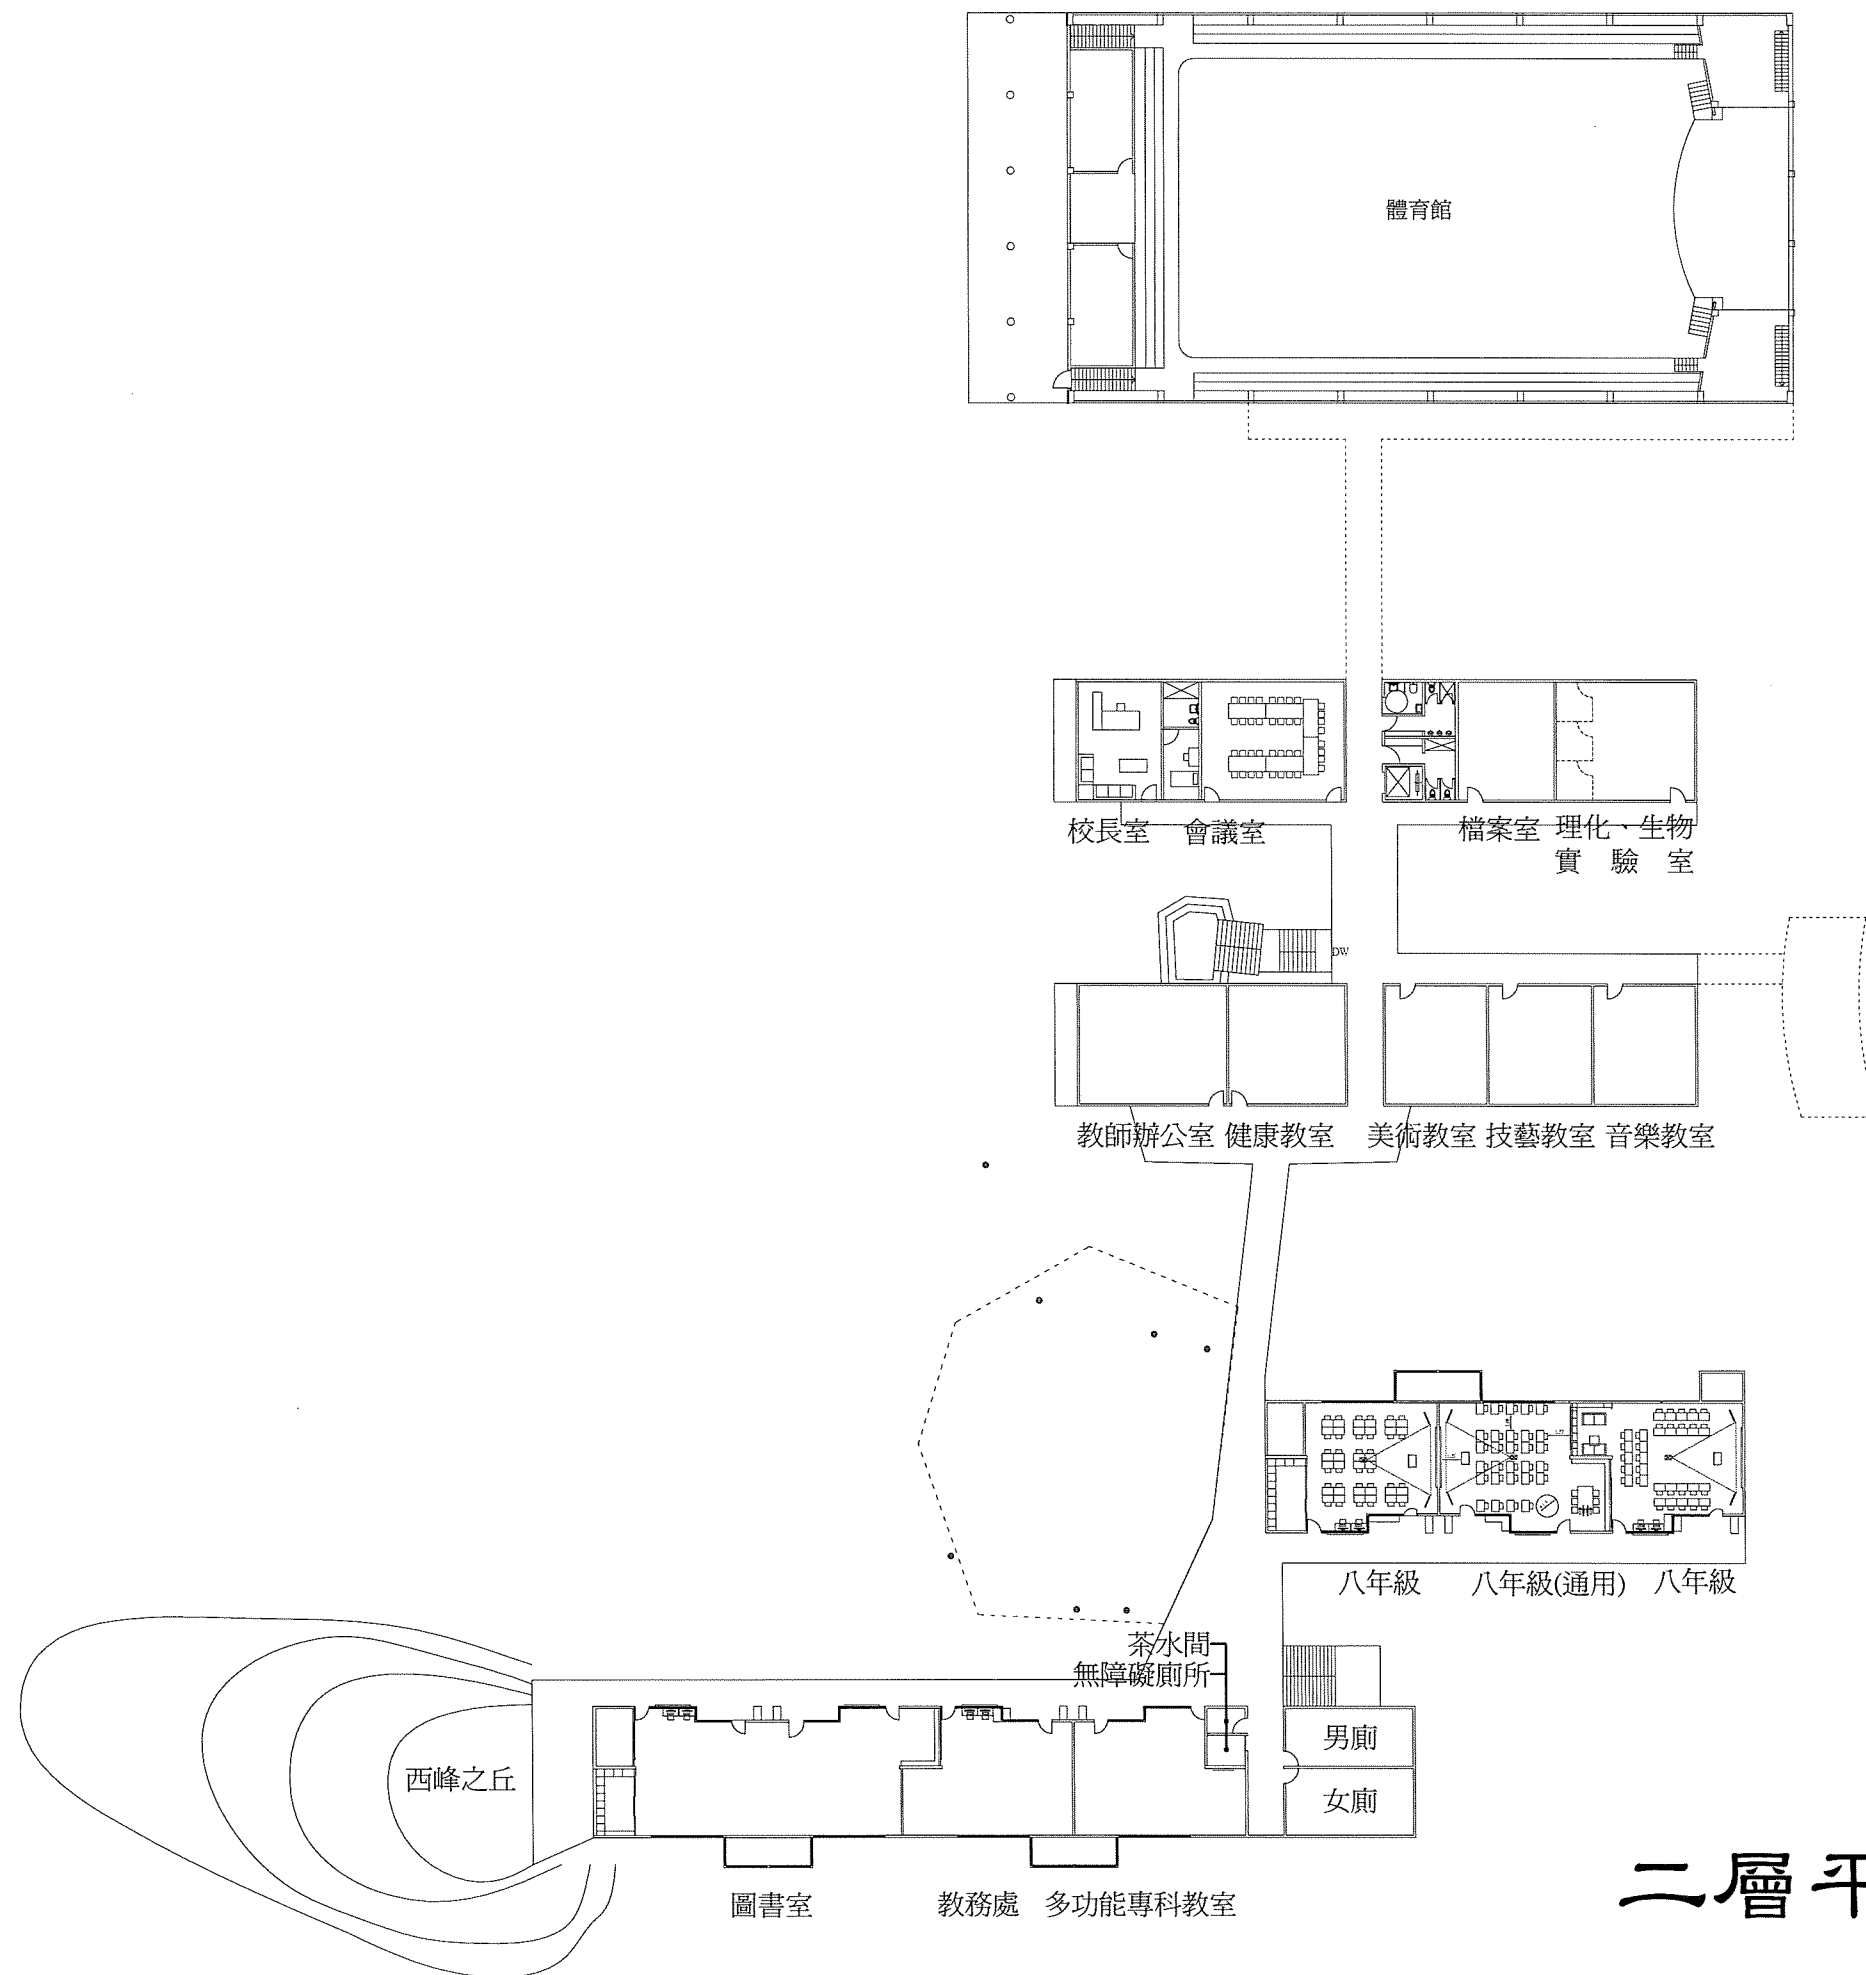

二層平面圖 s:1/500